



PLANTA BAJA
E 1:50

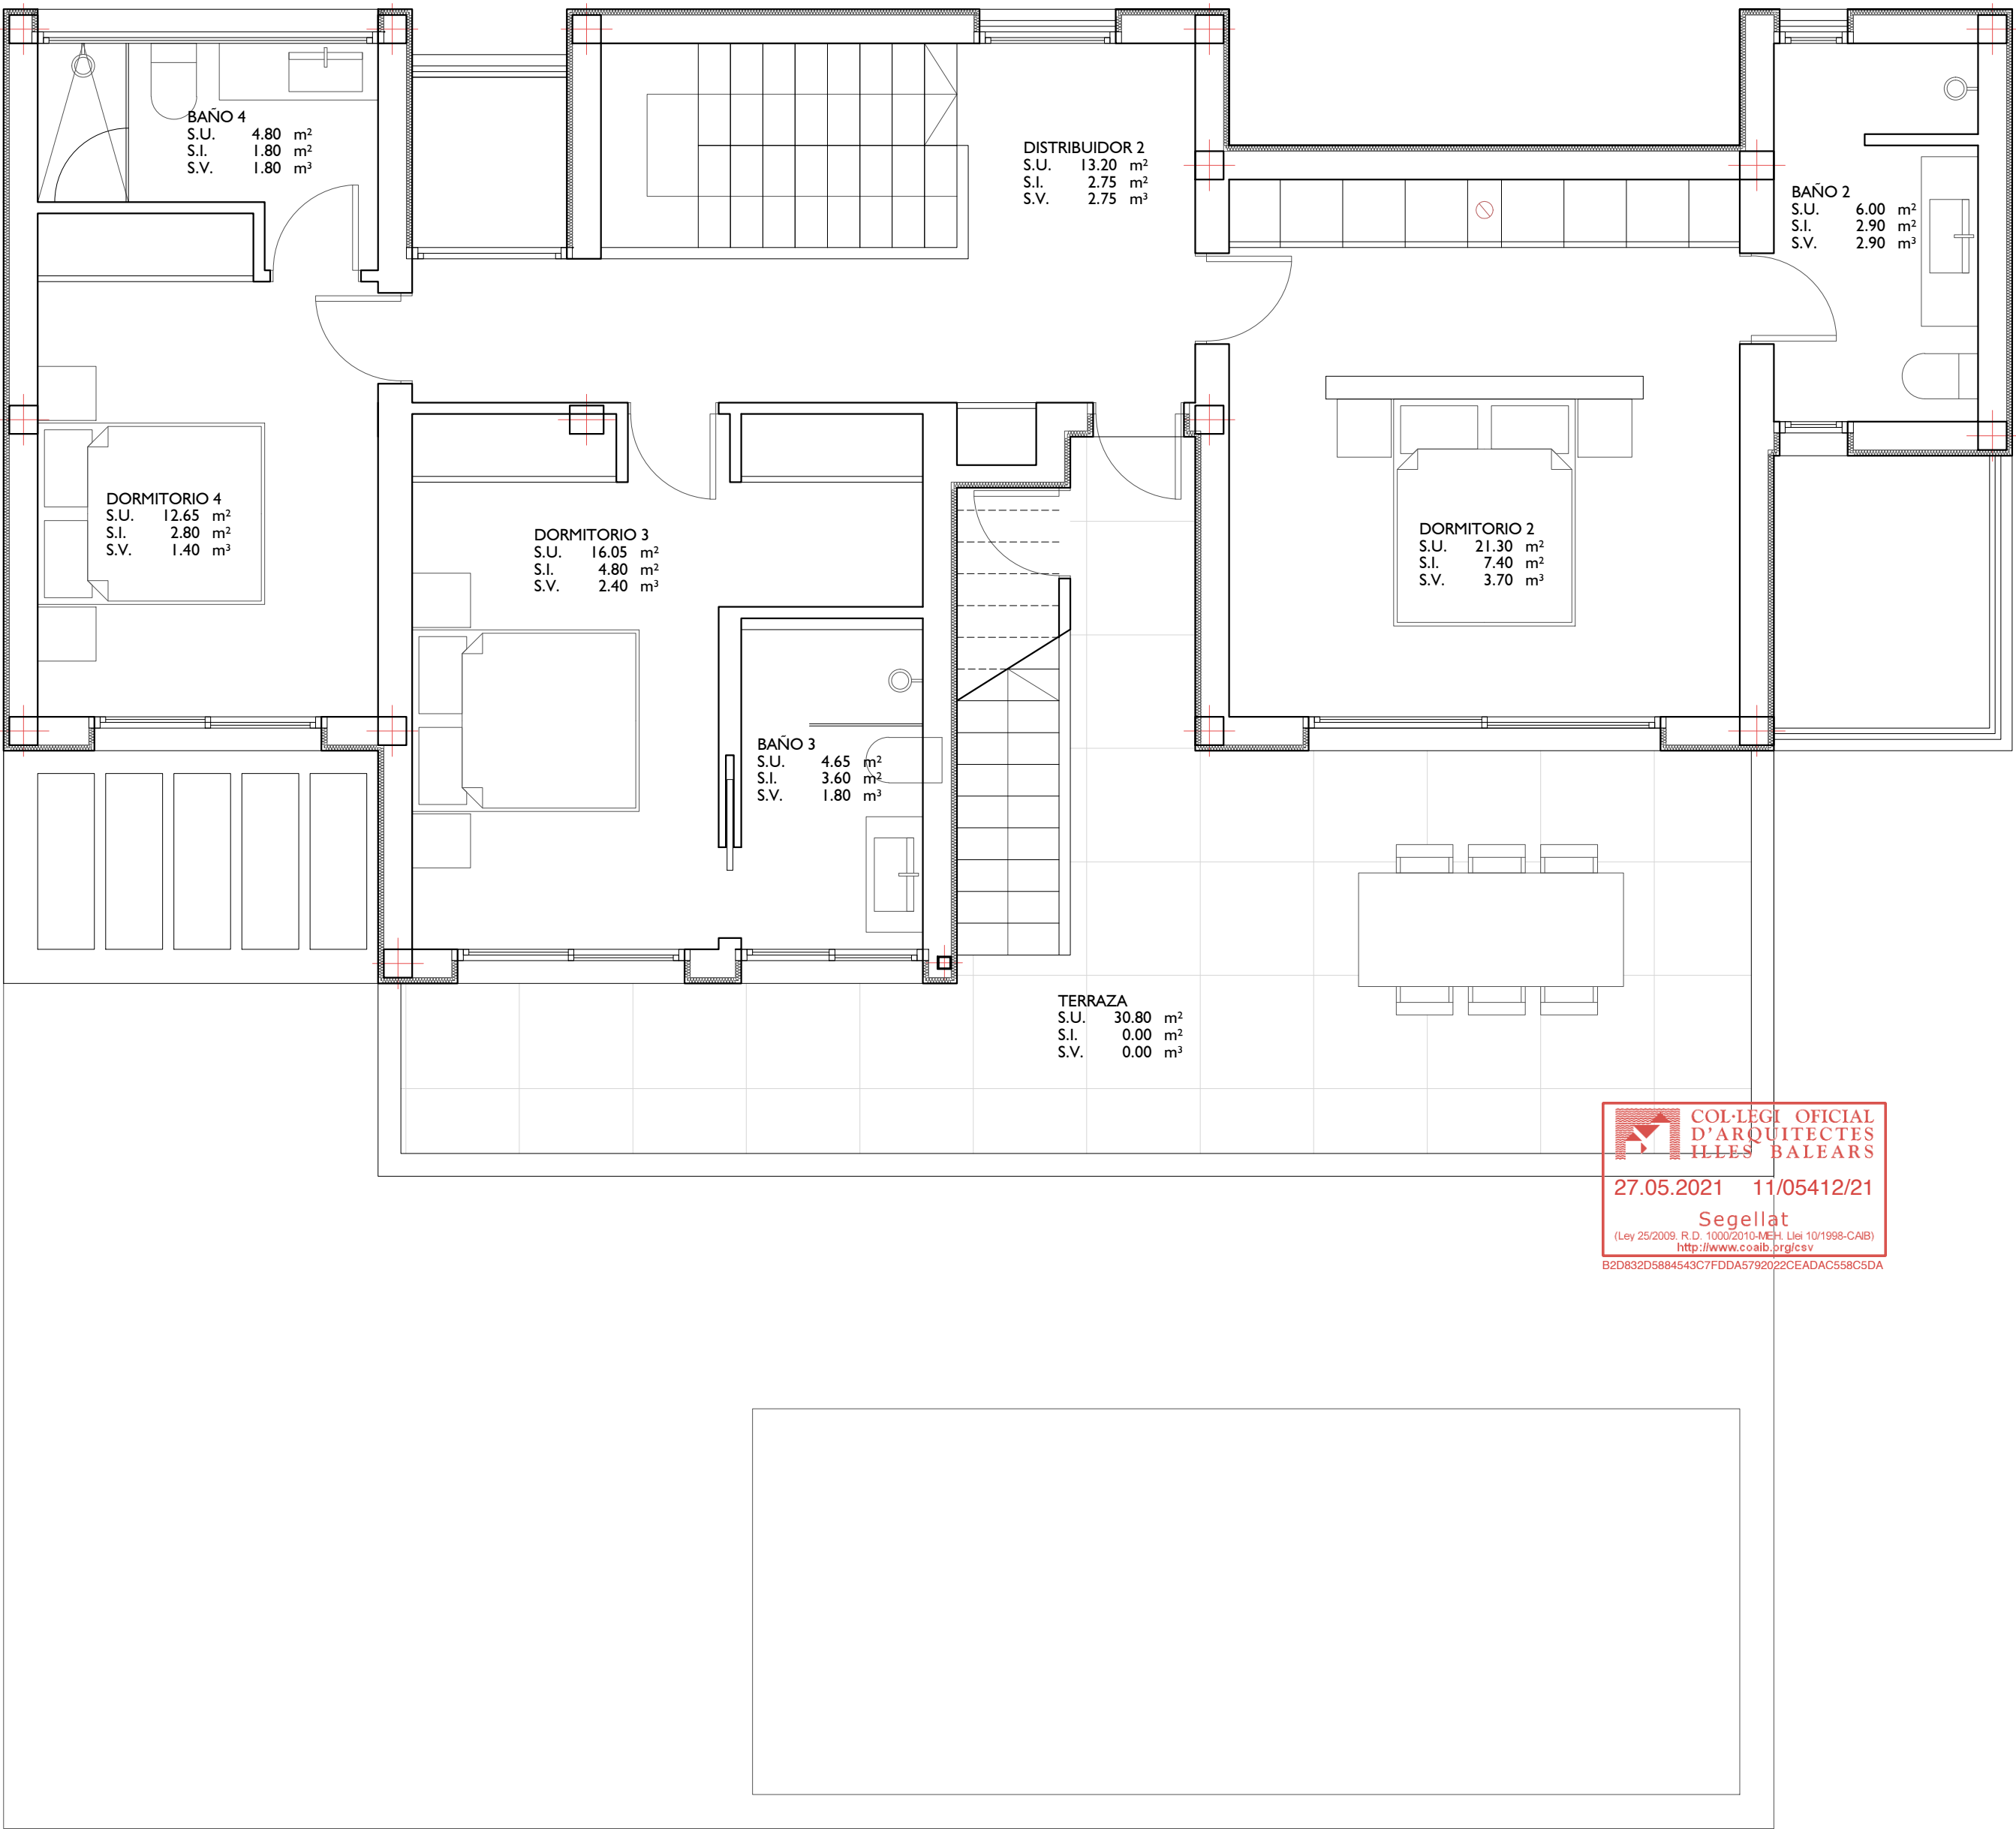


PLANTA PRIMERA
E 1:50

PROYECTO					
SUPERFICIES ÚTILES PLANTA BAJA (h=3,00m)					
Nº	DEPENDENCIAS	SUP. UTIL. (M2)	SUP. ILUM. (M2)	SUP. VENT. (M2)	DIAM. MINIM Ø
DIS1	DISTRIBUIDOR 1	13,55	FORZ.	FORZ.	>0,80
E-C	ESTAR-COMEDOR	31,20	15,00	7,50	>2,40
C	COCINA	23,10	12,80	5,40	>1,30
A	ASEO	2,00	0,81	0,81	>0,80
LV	LAVANDERÍA	5,60	1,45	1,45	>0,80
I	INSTALACIONES	4,85	1,45	1,45	>0,80
D1	DORMITORIO 1	12,60	4,80	2,40	>2,40
B1	BAÑO 1	4,80	1,80	1,80	>1,40

SUPERFICIES ÚTILES PLANTA PRIMERA(h=3,00m)					
Nº	DEPENDENCIAS	SUP. UTIL. (M2)	SUP. ILUM. (M2)	SUP. VENT. (M2)	DIAM. MINIM Ø
DIS2	DISTRIBUIDOR 2	13,20	2,75	2,75	>0,80
D2	DORMITORIO 2	21,30	7,40	3,70	>2,40
B2	BAÑO 2	6,00	2,90	2,90	>1,40
D3	DORMITORIO 3	16,05	4,80	2,40	>2,40
B3	BAÑO 3	4,65	3,60	1,80	>1,40
D4	DORMITORIO 4	12,65	2,80	1,40	>2,40
B4	BAÑO 4	4,80	1,80	1,80	>1,40

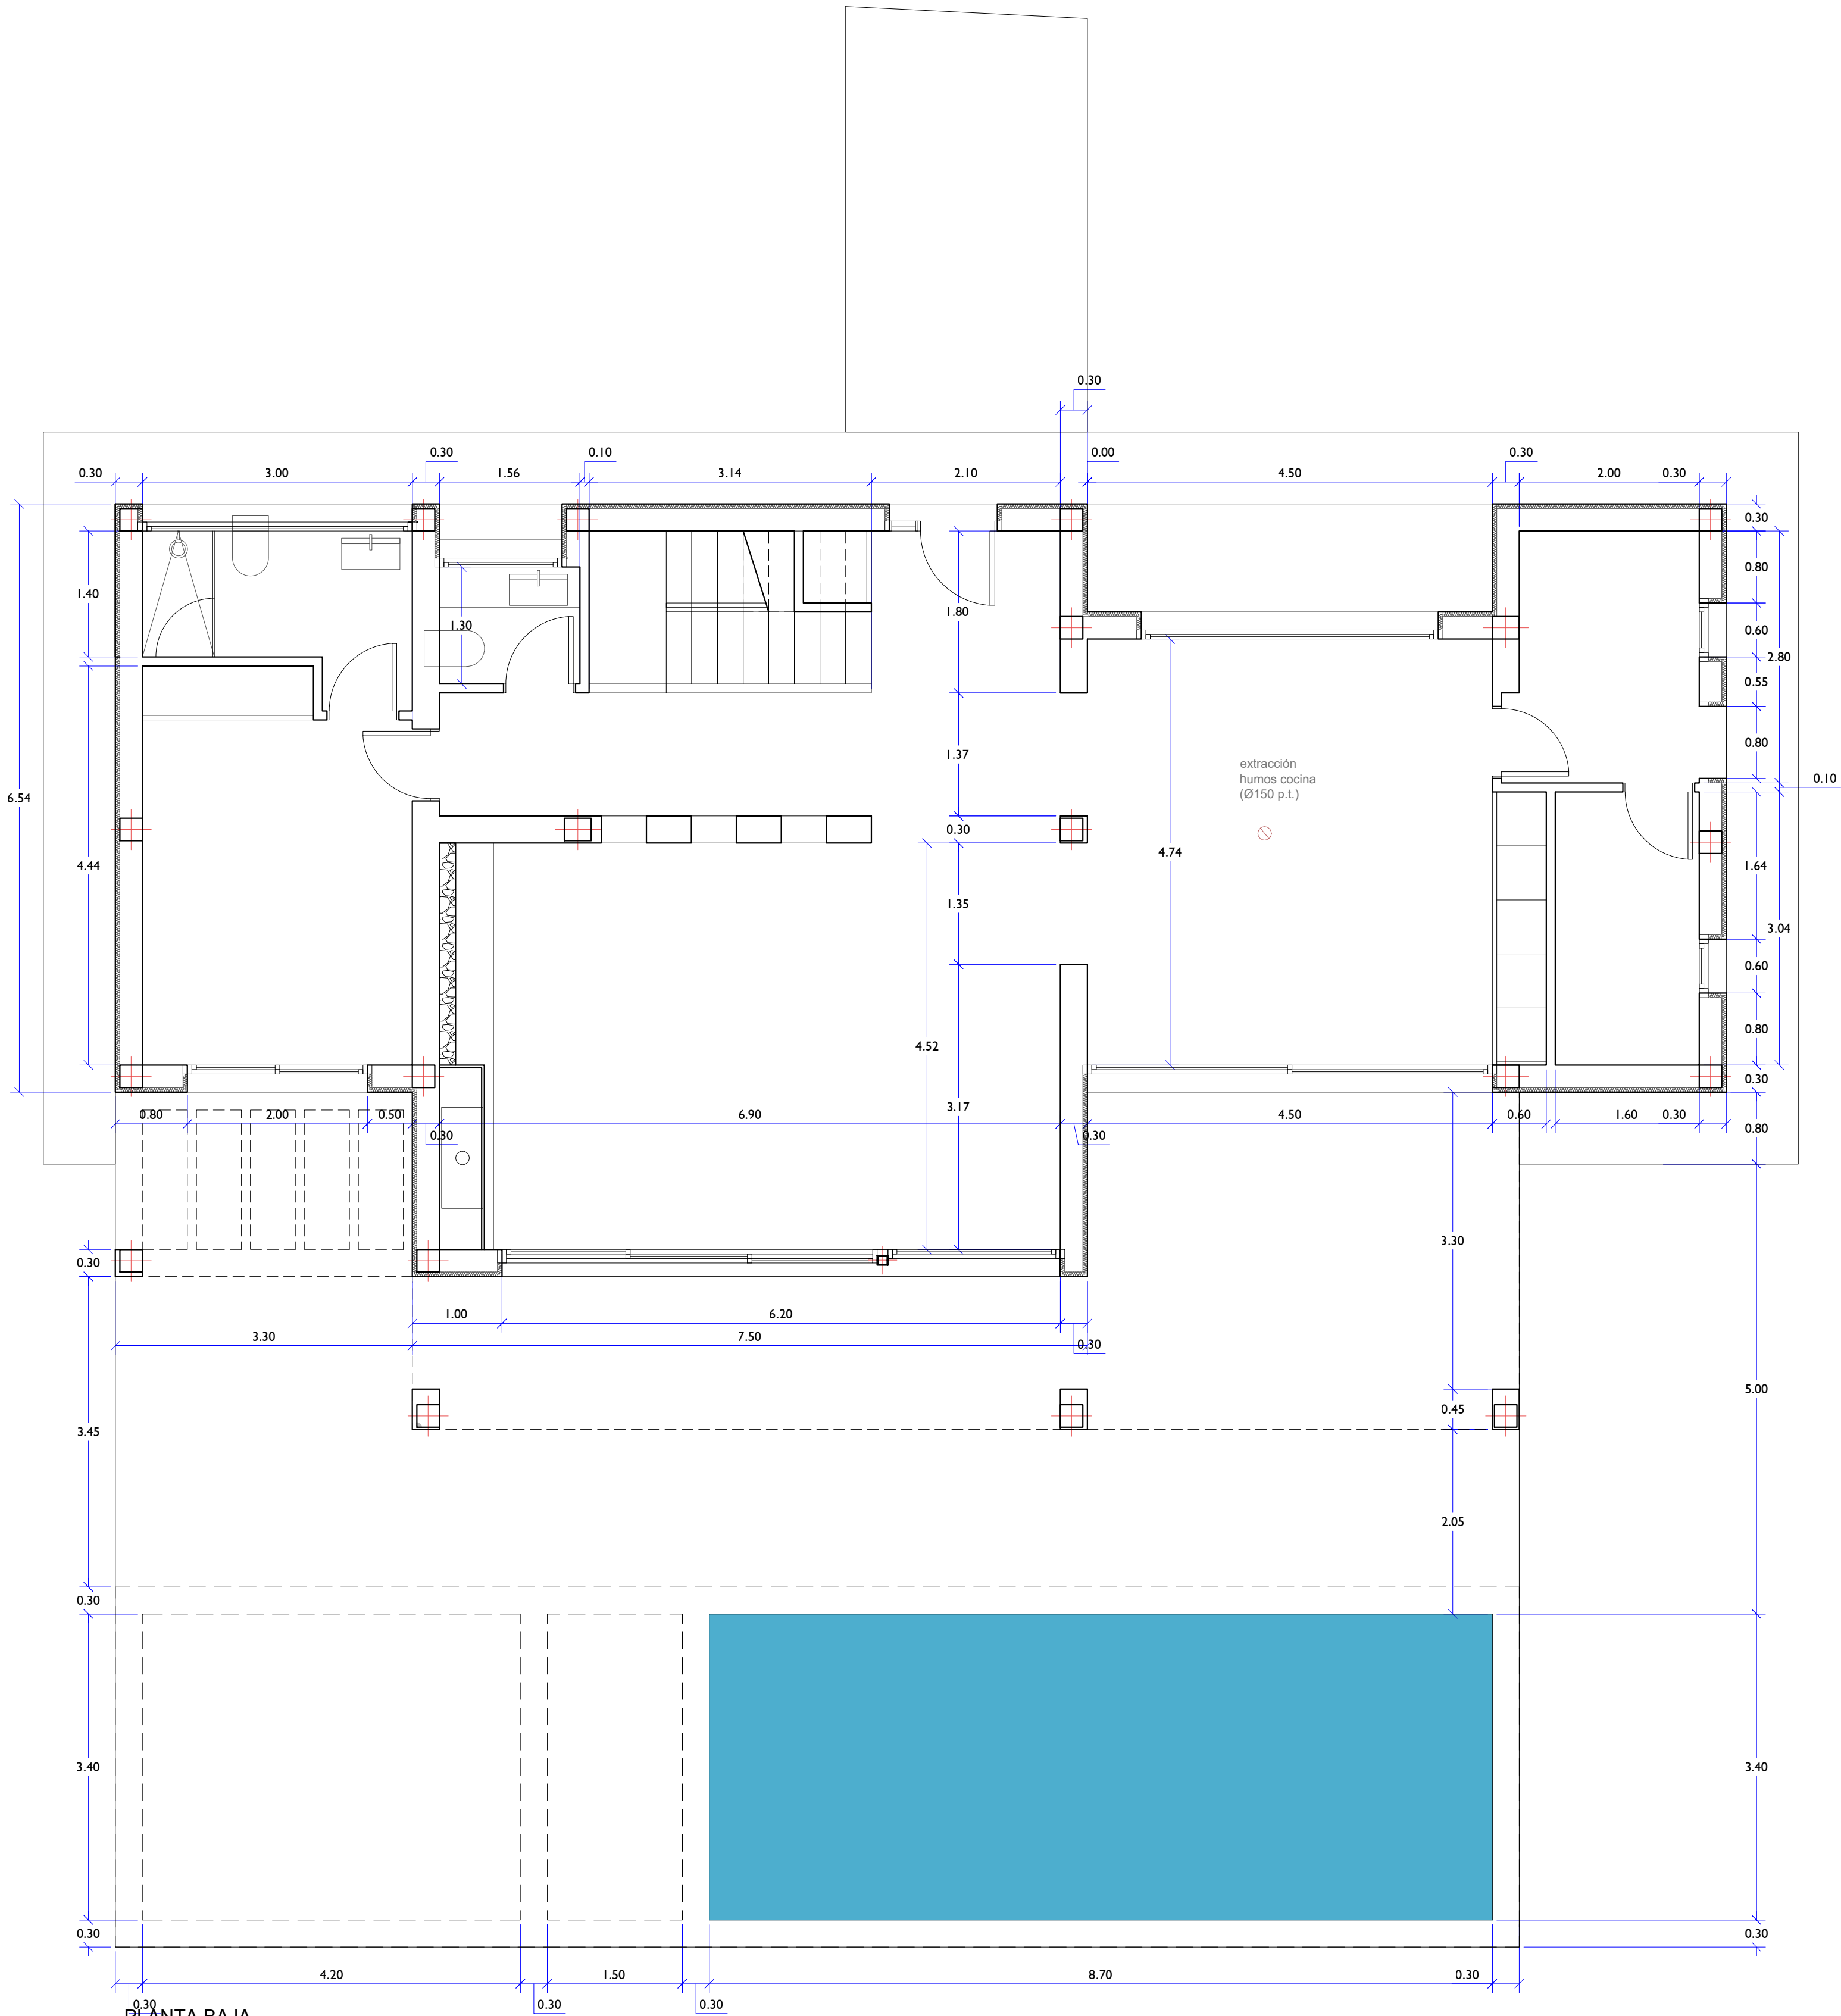


PLANTA BAJA
E 1:50

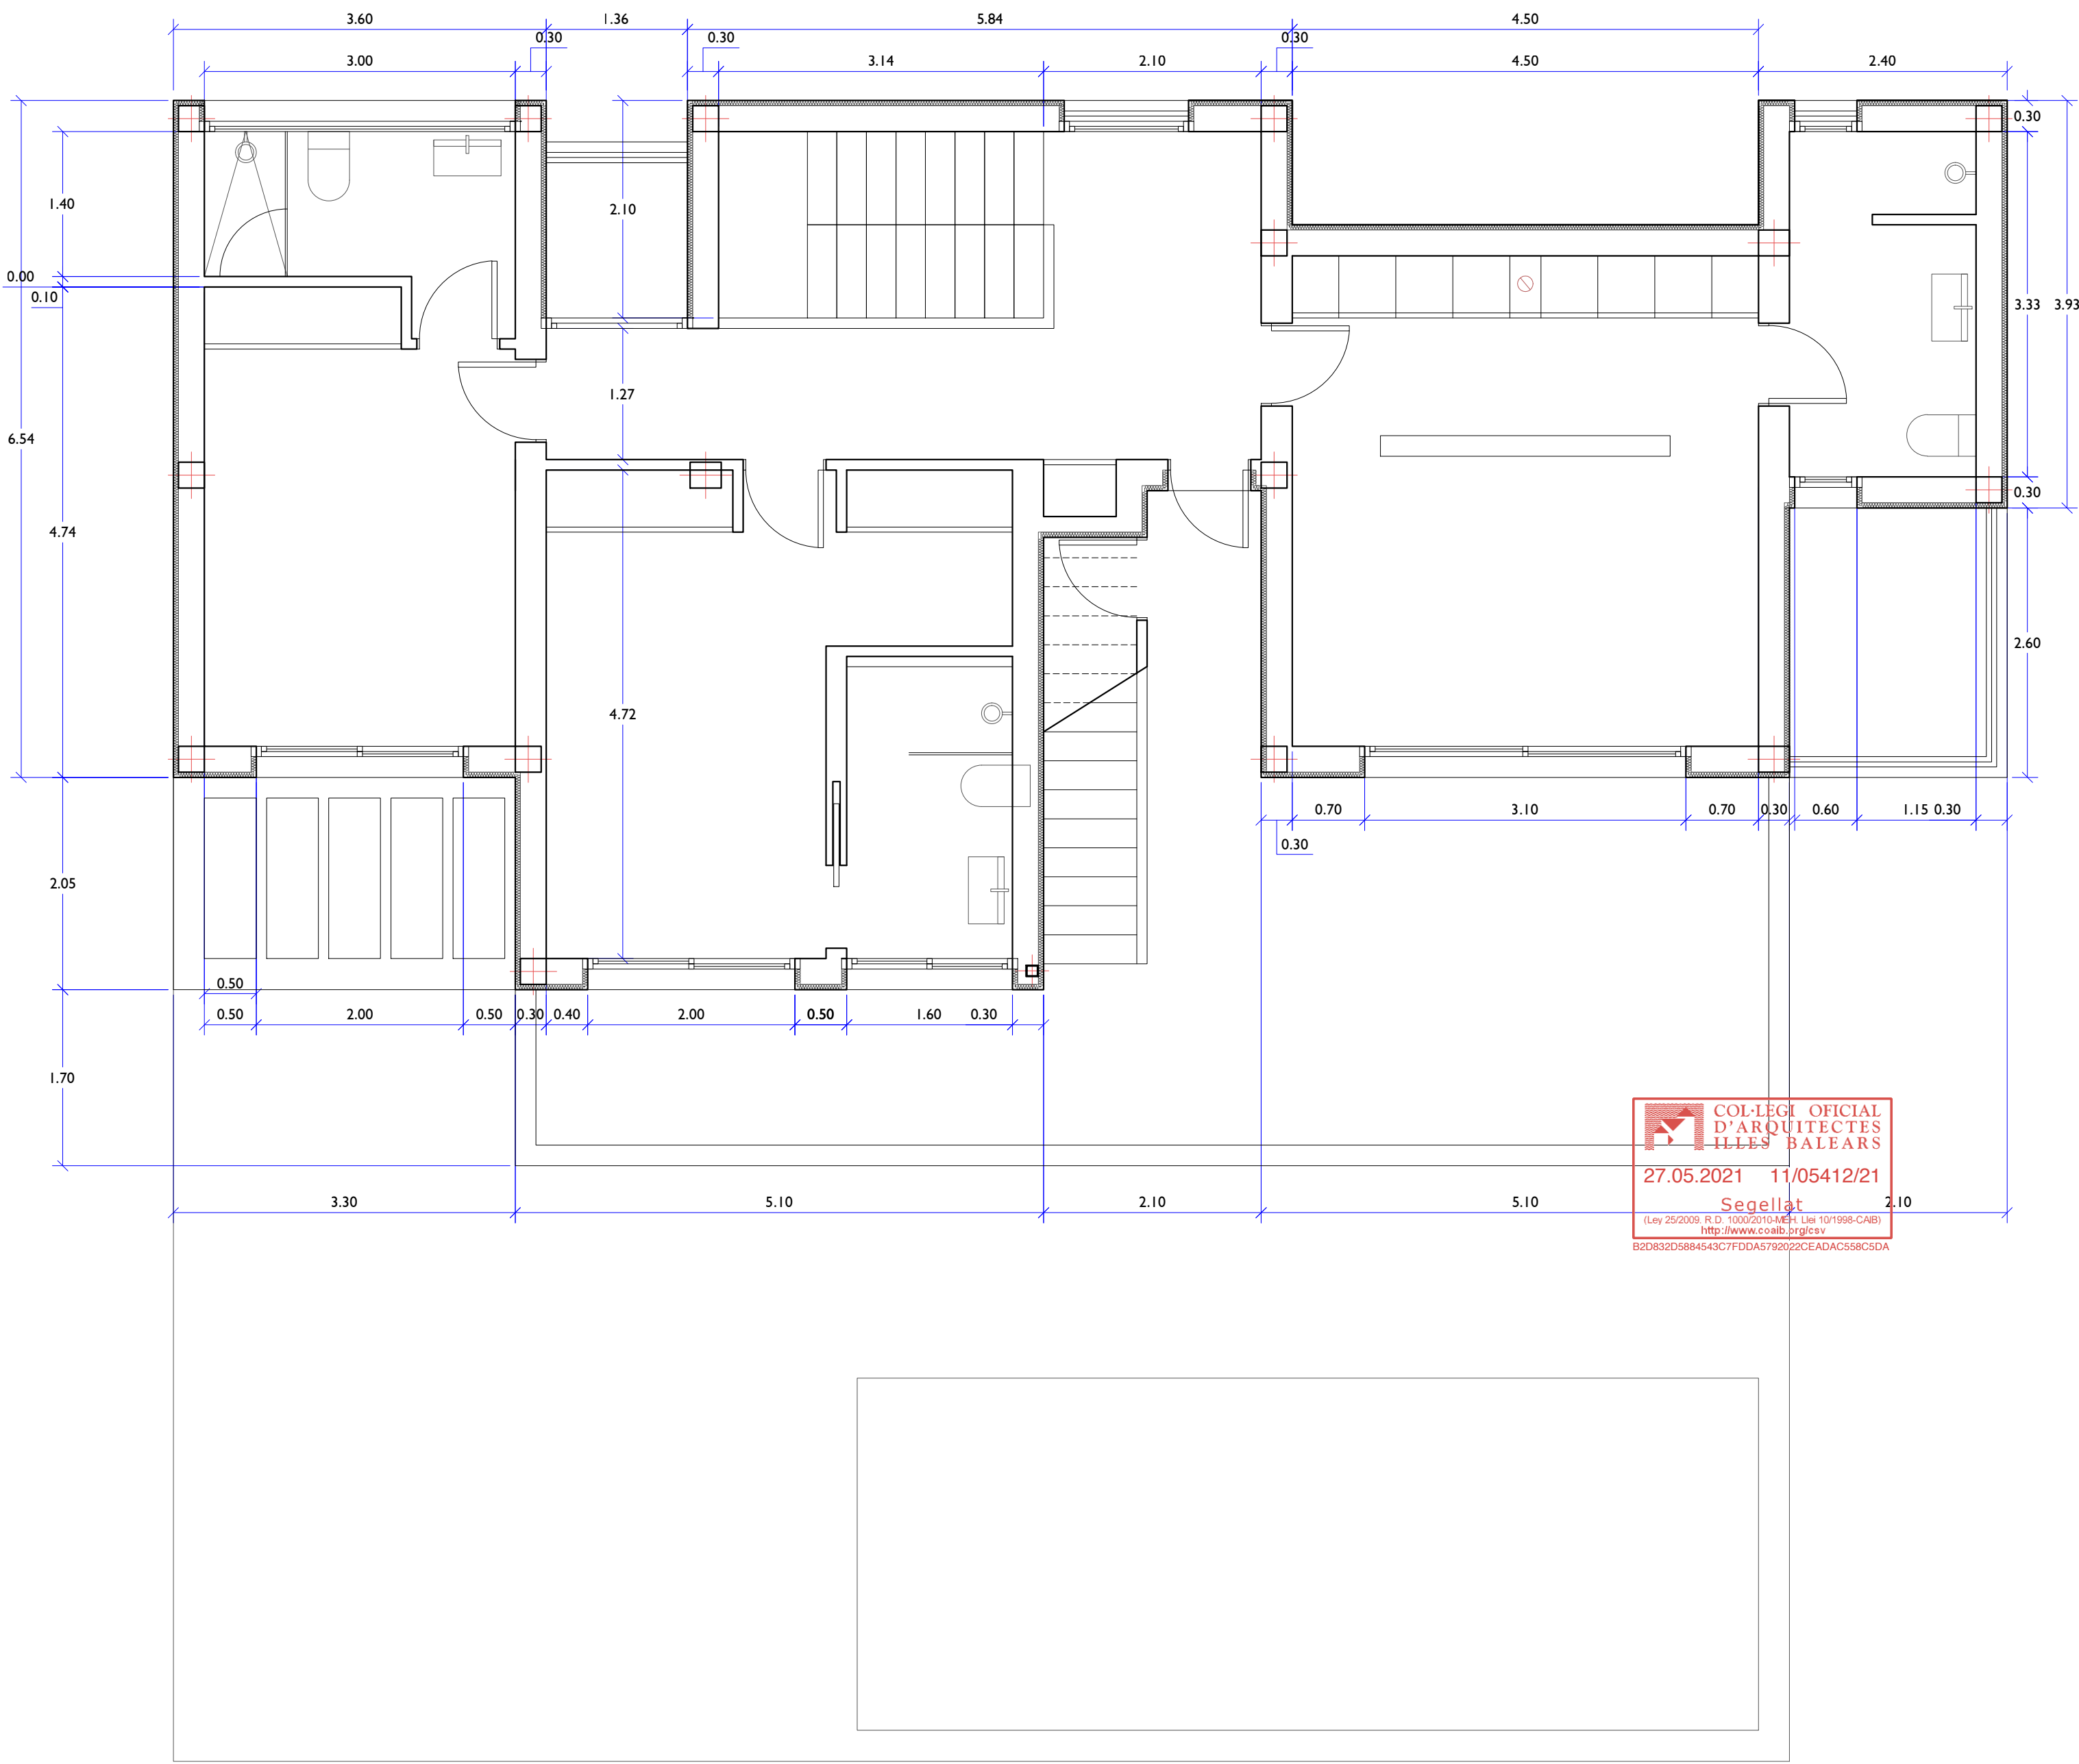

PLANTA PRIMERA
E 1:50

PROYECTO				
SUPERFICIES ÚTILES PLANTA BAJA (h=3,00m)				
Nº	DEPENDENCIAS	SUP. ÚTL (M2)	SUP. ILUM. (M2)	SUP. VENT (M2) DIAM. MINIM Ø
DIS1	DISTRIBUIDOR 1	13,55	FORZ.	FORZ. >0,80
E-C	ESTAR-COMEDOR	31,20	15,00	7,50 >2,40
C	COCINA	23,10	12,80	5,40 >1,30
A	ASEO	2,00	0,81	0,81 >0,80
LV	LAVANDERÍA	5,60	1,45	1,45 >0,80
I	INSTALACIONES	4,85	1,45	1,45 >0,80
D1	DORMITORIO 1	12,60	4,80	2,40 >2,40
B1	BAÑO 1	4,80	1,80	1,80 >1,40

SUPERFICIES ÚTILES PLANTA PRIMERA(h=3,00m)				
Nº	DEPENDENCIAS	SUP. ÚTL (M2)	SUP. ILUM. (M2)	SUP. VENT (M2) DIAM. MINIM Ø
DIS2	DISTRIBUIDOR 2	13,20	2,75	2,75 >0,80
D2	DORMITORIO 2	21,30	7,40	3,70 >2,40
B2	BAÑO 2	6,00	2,90	2,90 >1,40
D3	DORMITORIO 3	16,05	4,80	2,40 >2,40
B3	BAÑO 3	4,65	3,60	1,80 >1,40
D4	DORMITORIO 4	12,65	2,80	1,40 >2,40
B4	BAÑO 4	4,80	1,80	1,80 >1,40

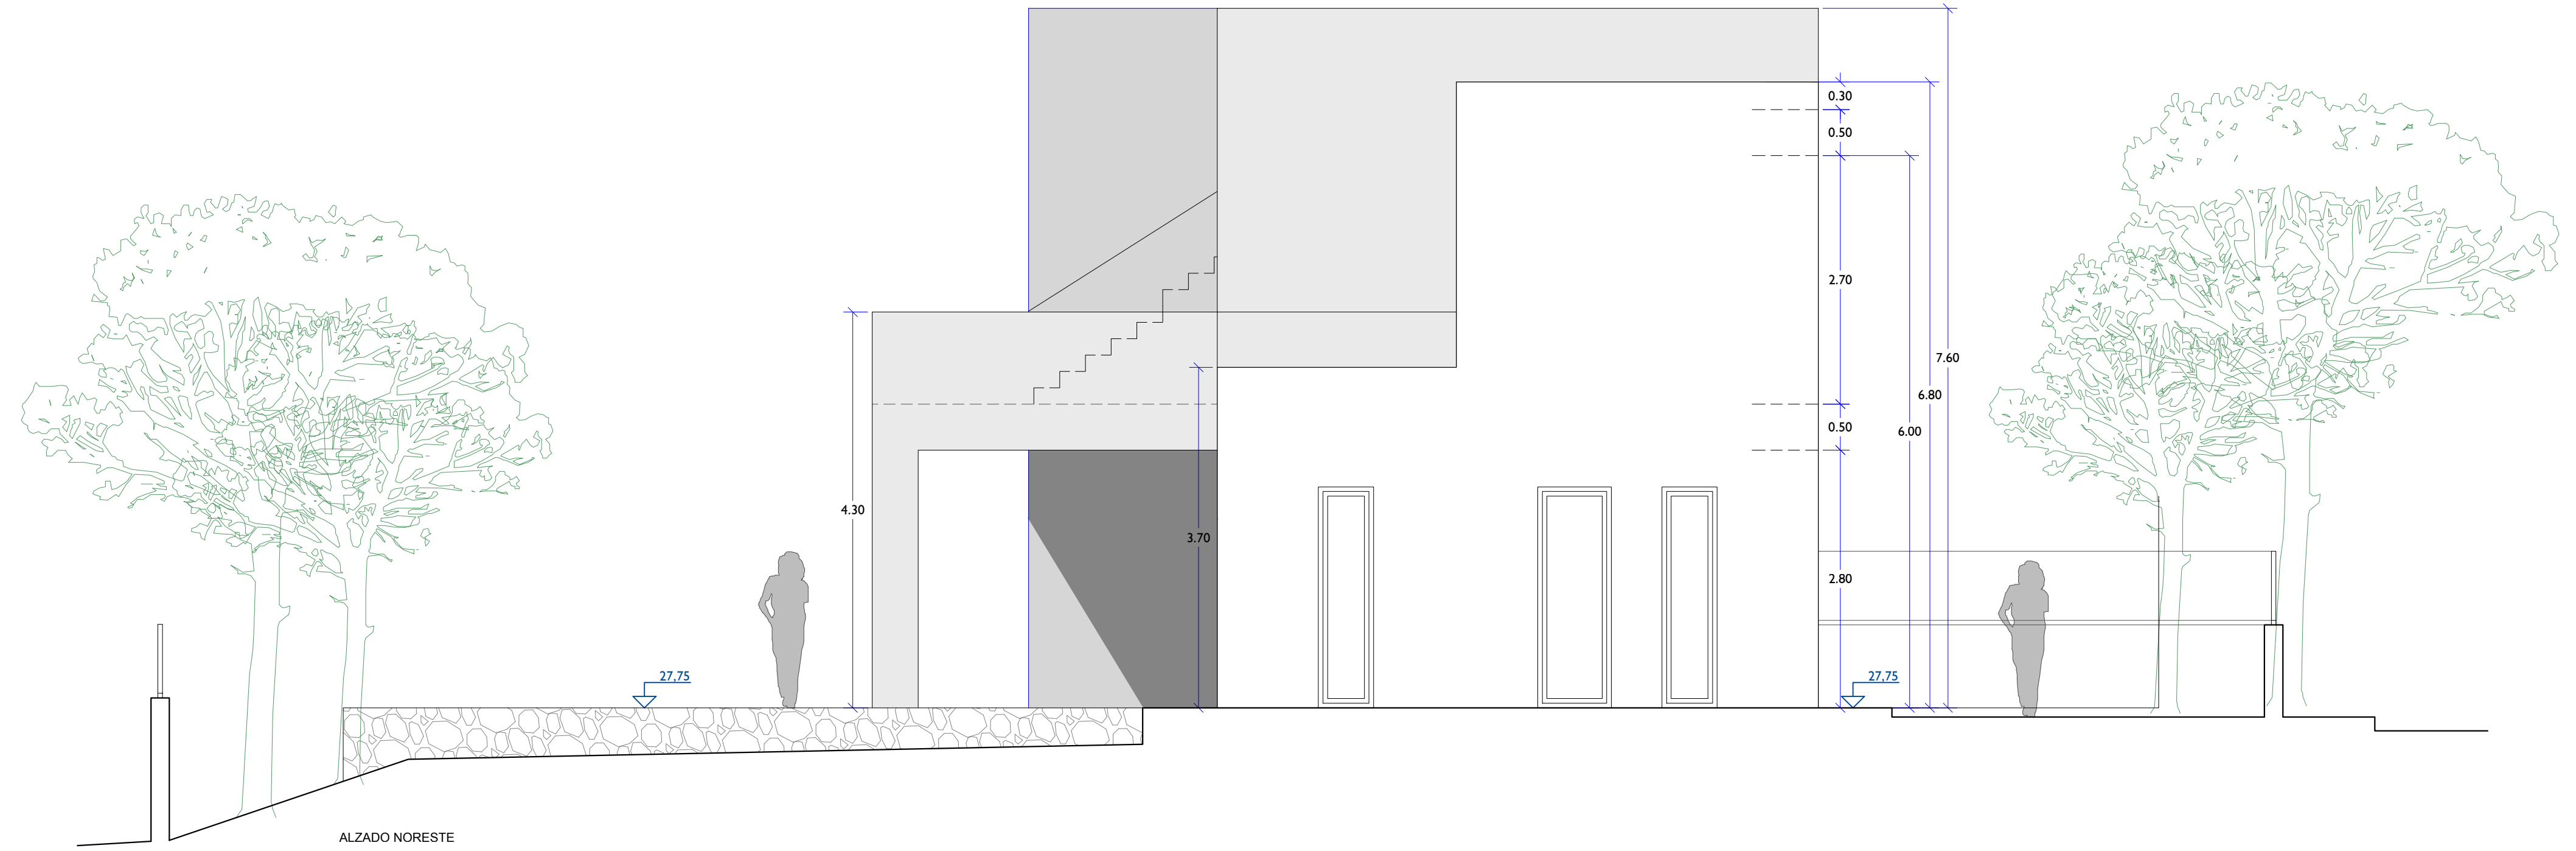

 COL·LEGI OFICIAL
D'ARQUITECTES
IL·LES BALEARS
27.05.2021 11/05412/21
Segellat
(Llei 25/2009, R. D. 1002/2015 i R. Llei 10/1998-CAB)
<http://www.coab.es/gest/>
B2DR3GD588454C77F0A5F62025FEADAC58C5DA

